


Fis: N° 05
Proc: N° 116/114

Fis: N° 03
Proc: N° 116/114

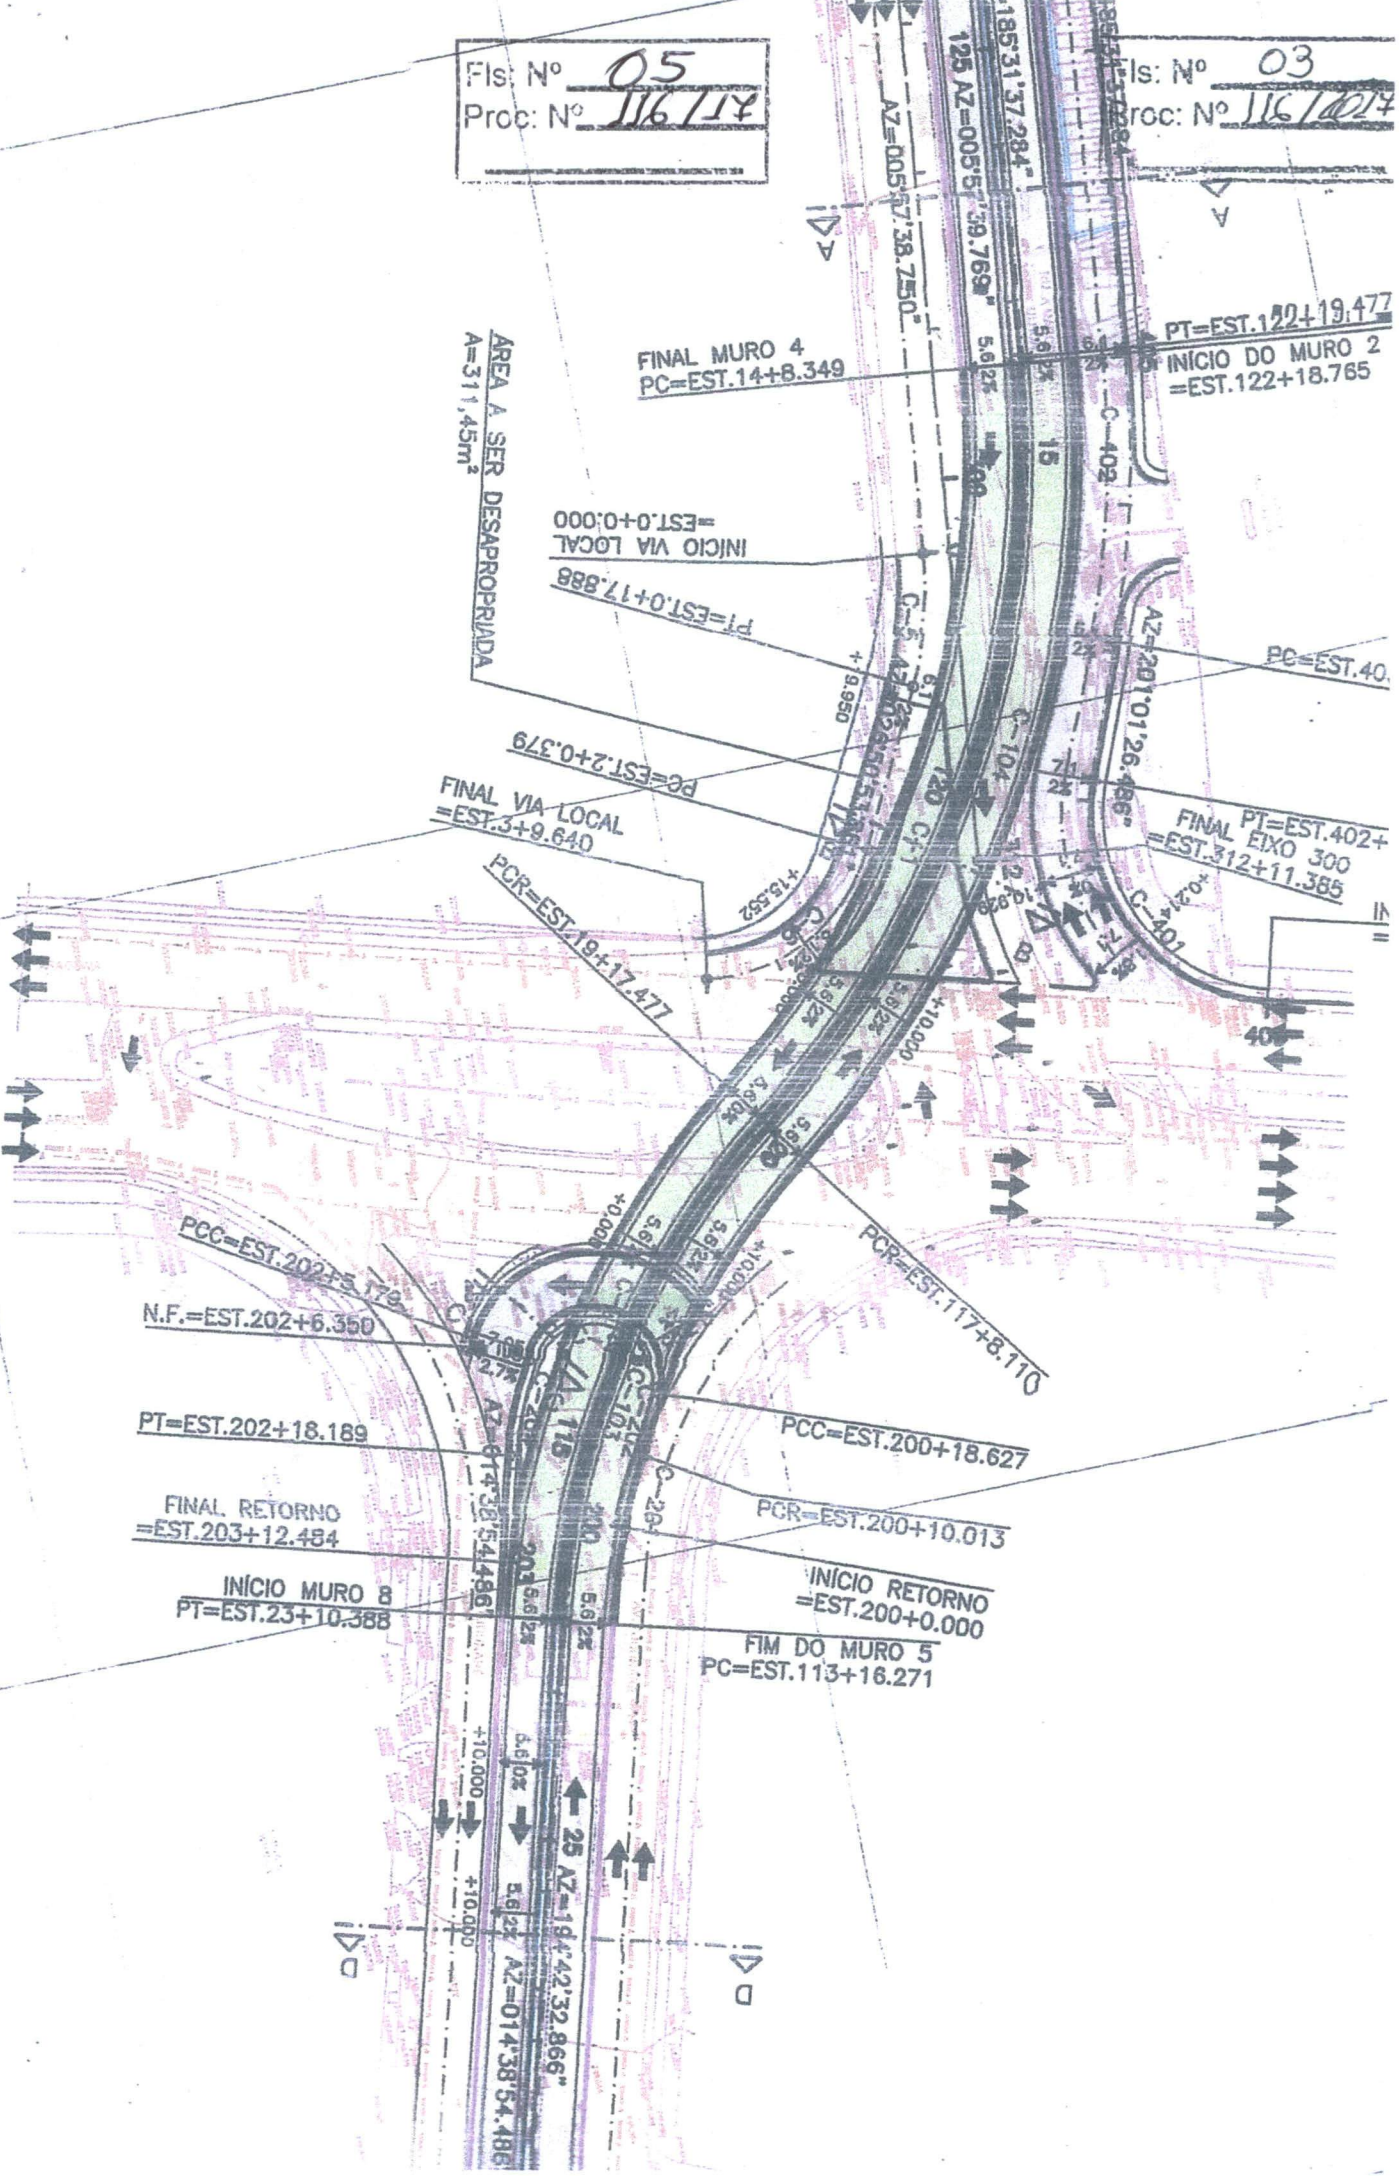

AREA A SER DESAPROPRIADA
A=311,45m²

FINAL MURO 4
PC=EST.14+8.349

PT=EST.122+19.477
INICIO DO MURO 2
=EST.122+18.765

INICIO VIA LOCAL
=EST.0+0.000

PI=EST.0+17.888

FINAL VIA LOCAL
=EST.3+9.640

PC=EST.2+0.379

PCR=EST.19+17.477

PT=EST.402+
=EST.312+11.385

FINAL EIXO 300
=EST.312+11.385

PCC=EST.202+6.350

N.F.=EST.202+6.350

PT=EST.202+18.189

FINAL RETORNO
=EST.203+12.484

INICIO MURO 8
PT=EST.23+10.388

PCC=EST.200+18.627

PCR=EST.200+10.013

INICIO RETORNO
=EST.200+0.000

FIM DO MURO 5
PC=EST.113+16.271

ID

ID